


O:\SFDB\Space\graphics\Building 021-0_Engineering West.dwg

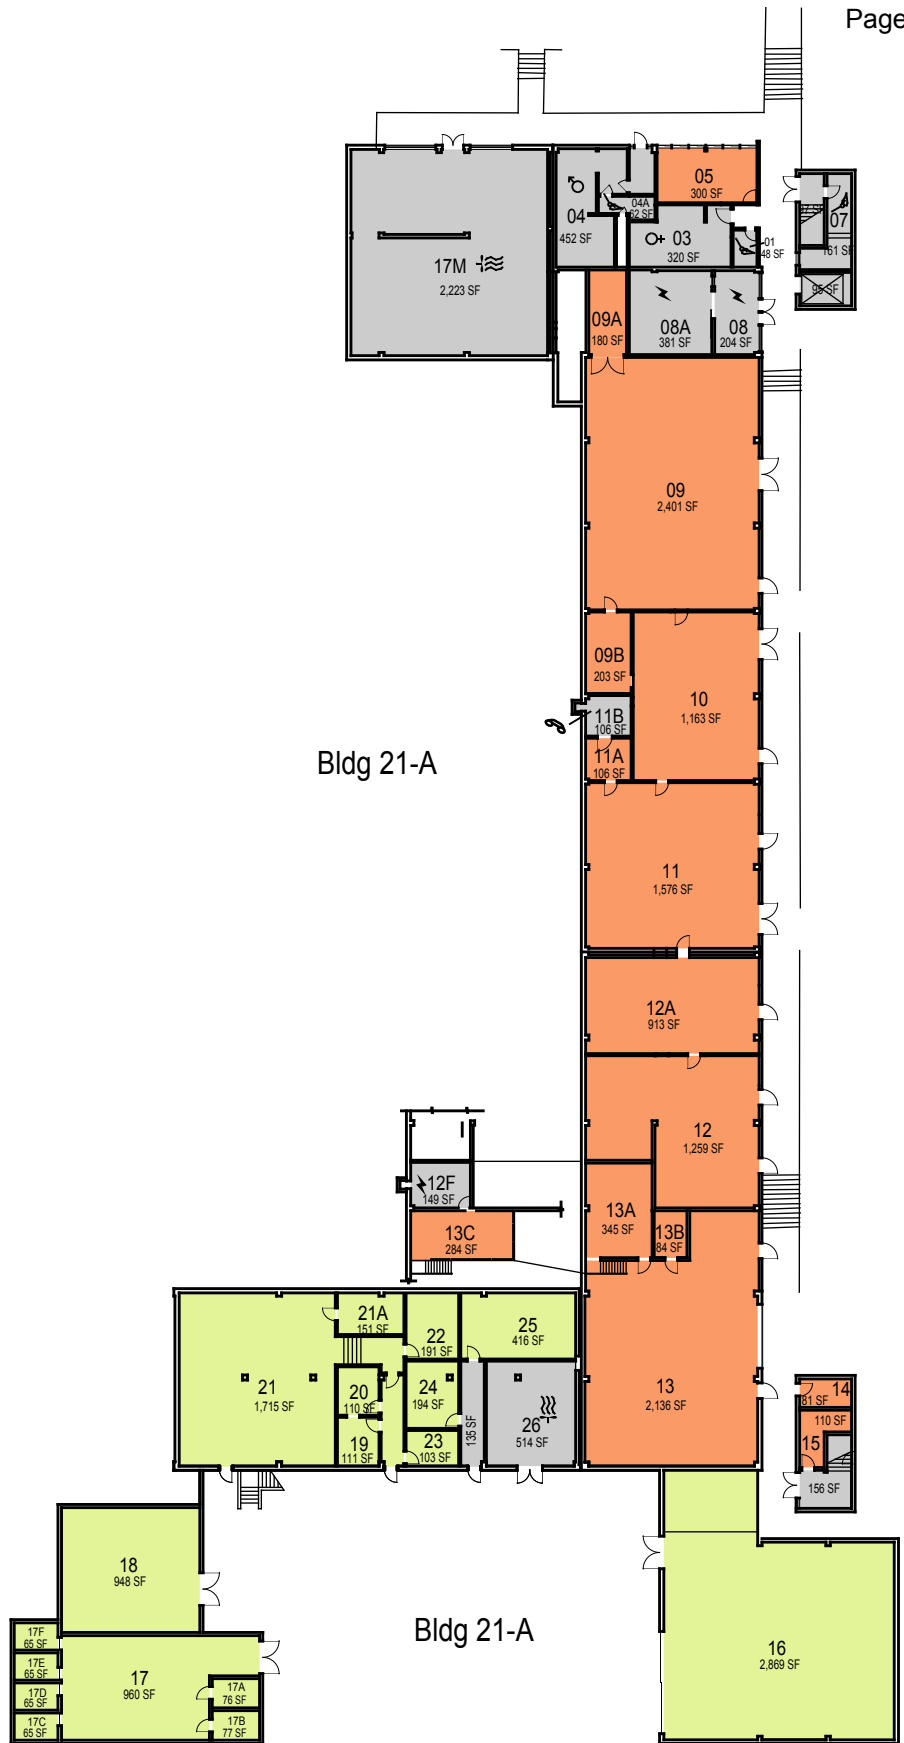

Bldg 21-A

Bldg 21-A

CAL POLY

SAN LUIS OBISPO

Engineering West

www.facilities.calpoly.edu

Floor 1

CAGR	CLA	
CARCH	CSM	UNIV
CBUS		ADMIN
CENGR	NON STATE	NON ASSIGNABLE

March 2009



1"=45'

O:\SFDB\Space\graphics\Building 021-0_Engineering West.dwg



Engineering West

www.facilities.calpoly.edu

Floor 2

CAGR	CLA	
CARCH	CSM	UNIV
CBUS		ADMIN
CENGR	NON STATE	NON ASSIGNABLE

March 2009



1"=45'



O:\SFDB\Space\graphics\Building 021-0_Engineering West.dwg

CAL POLY

SAN LUIS OBISPO

Engineering West

www.facilities.calpoly.edu

Floor 3

CAGR	CLA	
CARCH	CSM	UNIV
CBUS		ADMIN
CENGR	NON STATE	NON ASSIGNABLE

March 2009



1"=45'



O:\SFDB\Space\graphics\Building 021-0_Engineering West.dwg

CAGR	CLA	
CARCH	CSM	UNIV
CBUS		ADMIN
CENGR	NON STATE	NON ASSIGNABLE

